

ENVIRONMENTAL ASSESSMENT
EA : OR-128-99-14

**A proposal to construct a Streambank Erosion Control Project
Through Jobs-In-The -Woods Funding
In Sixes River Analysis Area**

APPENDIX B
PROJECT LOCATION MAP AND PROJECT TYPICAL DETAILS

EDSON CREEK BANK STABILIZATION




UNITED STATES DEPARTMENT OF THE INTERIOR
BUREAU OF LAND MANAGEMENT
COOS BAY DISTRICT




INDEX

PG.	TITLE	DWG. NO.
1	TITLE SHEET	NONE
2	Edson Creek Area Map	NONE
3	Plan View	NONE
4	Rock Vane Typical Detail	NONE
5	Bank Log (Vane) Structure Typical Detail	NONE
6	Bank Log (Vane) Structure Typical Detail	NONE
7	Native Material Revetment Typical Detail	NONE
8	Native Material Revetment Typical Detail	NONE

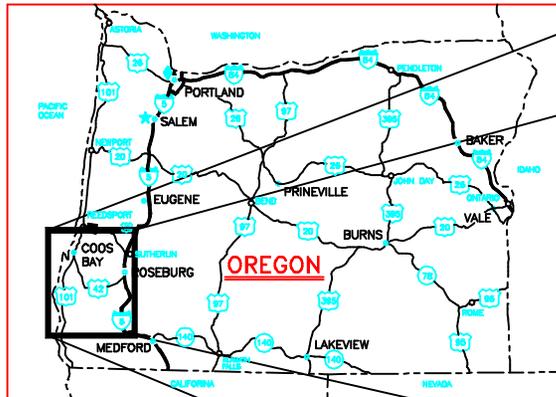

AREA REFERENCE MAP

SYMBOL	DESCRIPTION	SYMBOL	DESCRIPTION
	INTERSTATE HIGHWAY		STATE CAPITOL
	U.S. HIGHWAY		BLM STATE OFFICE
	STATE HIGHWAY		BLM DISTRICT OFFICE

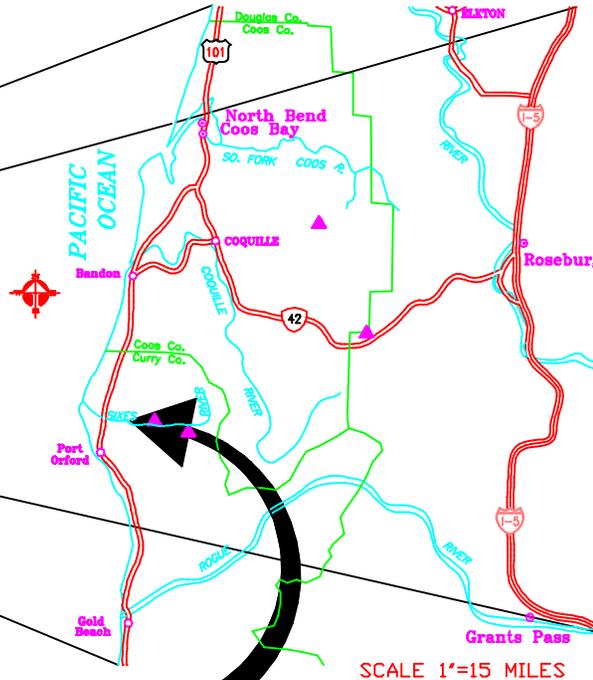


PROJECT LOCATION


SCALE 1"=15 MILES

ALWAYS THINK SAFETY

REV. NO.	DESCRIPTION	DATE	APPROVED
UNITED STATES DEPARTMENT OF THE INTERIOR BUREAU OF LAND MANAGEMENT MYRTLEWOOD RA. COOS BAY DISTRICT OFFICE			
TITLE SHEET			
ENGINEERING APPROVAL _____ <small>DATE, BRANCH OF ENGINEERING OR DISTRICT OFFICE</small>			
SUBMITTED _____ <small>RESOURCE AREA NUMBER</small>			
APPROVED _____ <small>DISTRICT NUMBER</small>			
DRAWN: T.H.	SCALE: AS SHOWN		
DATE: March 1999	SHEET 1 OF 8		
DRAWING NO.			
File: QACAB 14 @/eng/myrtle/recreation/edson_creek/bank_stabilization/skrt1.dwg			

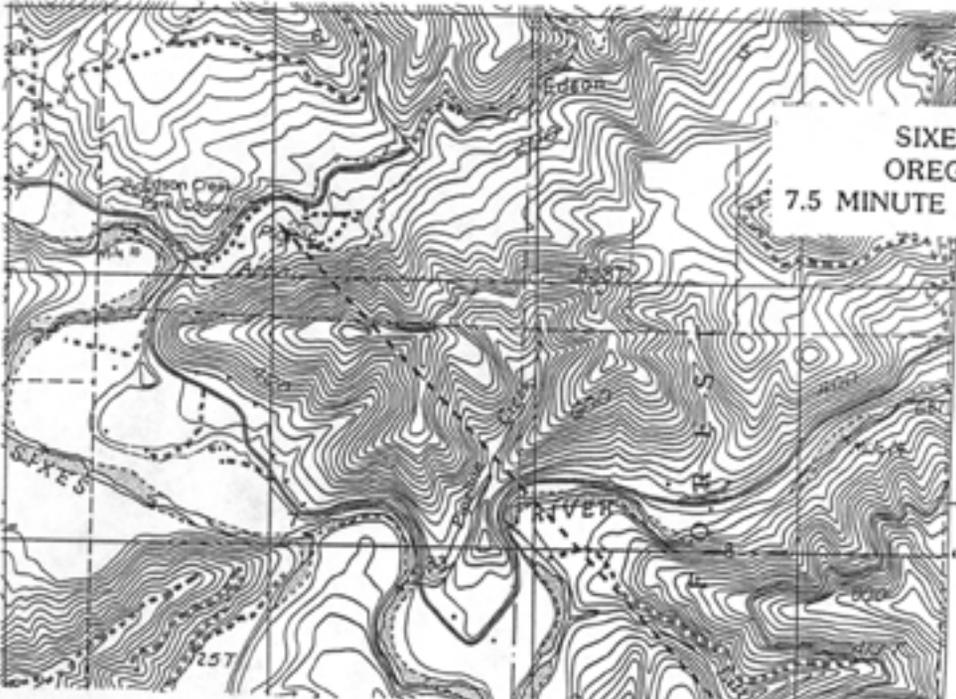

SIXES QUADRANGLE
OREGON - CURRY CO.
7.5 MINUTE SERIES (TOPOGRAPHIC)

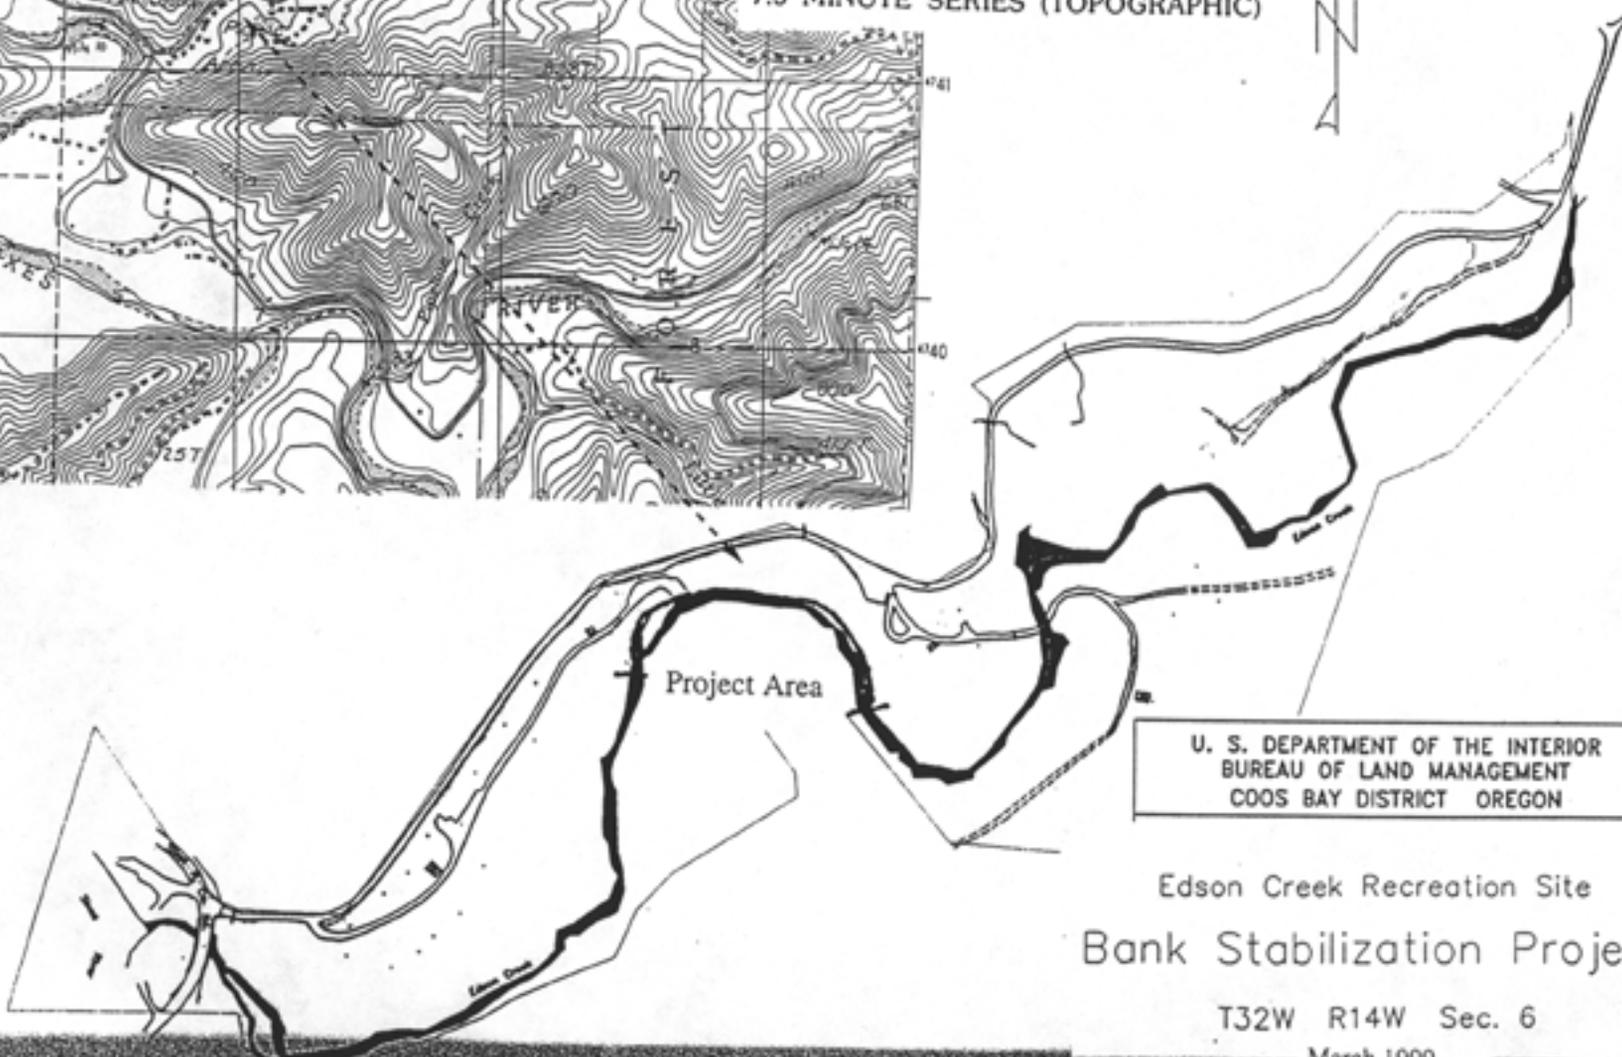

Project Area

U. S. DEPARTMENT OF THE INTERIOR
BUREAU OF LAND MANAGEMENT
COOS BAY DISTRICT OREGON

Edson Creek Recreation Site
Bank Stabilization Project

T32W R14W Sec. 6

March 1999

Sheet 2 of 8